



PLAN LEGEND: <div><div>CEILING</div><div>WALL BASE</div><div>FLOOR</div></div>				FINISH PATTERN KEY:		GENERAL PLAN NOTES: (X)
CEILING	FLOORING, WALL BASE AND TRANSITION STRIPS	PAINT, WALL TILE AND WALL COVERING	SURFACES	LAY DIRECTION INDICATOR		
<div>CL1</div> <div>CEILING TYPE 1 ARMSTRONG 24" X 24" X 5/8" DUNE ANGLED REGULAR, WHITE TILES ARMSTRONG 15/16" PRELUDE, WHITE GRID CONTACT JONATHAN ELKOD AT 407.803.3448 OR JELKOD@ARMSTRONGCEILING.COM</div>	<div>BV1</div> <div>VINYL WALL BASE - 1 MANUFACTURER: JOHNSONITE STYLE: TRADITIONAL WALL BASE COLOR: TBD SIZE: 4" HIGH, COVE LOCATION: AS INDICATED ON PLAN NOTES: PROVIDE IN 120" CONTINUOUS COILS, PROVIDE PRE-FORMED CORNERS, TO ORDER CONTACT KELLI RUSSELL AT 407/289-9351 OR KELLIRUSSELL@TARKET.COM</div>	<div>WP1</div> <div>WALL PANEL - 1 MANUFACTURER: ACOUSTICAL ART CONCEPTS DISTRIBUTOR: KOTOS INTERNATIONAL LTD PRODUCT: AUPANEL CONTRACT PATTERN: PROFILE WRAPPED WALL SLATS COLOR: ENGLISH OAK SIZE: 23 5/8" X 9 1/2" X 131/16" LOCATION: AS INDICATED ON PLAN NOTES: TREAT FOR CLASS A FIRE RESISTANCE, CONTACT DICH ROOS AT (954) 429-3885 OR DICH@ROOSNLT.COM</div>	<div>PL1</div> <div>PLASTIC LAMINATE - 1 MANUFACTURER: WILSONART COLOR: VERANDA TEAK 8209K-28 FINISH: 28 GLOSS LINE FINISH HANG ORIENTATION: VERTICAL LOCATION: AS INDICATED ON ELEVATIONS NOTES: CONTACT MEGHAN RAWLINS ENGER AT (407)832-5388 OR RAWLINM@WILSONART.COM</div>	<div>FT1 FLOOR TILE 1 - 1/3 OFFSET</div> <div></div>		<div>1. NOTIFY THE ARCHITECT REGARDING ANY DISCREPANCIES PRIOR TO PROCEEDING WITH THE WORK.</div> <div>2. ALL INTERIOR WALL AND CEILING FINISHES SHALL BE NOT LESS THAN CLASS C (0.22 WATTS/CM SQ.) FOR MINIMUM CRITICAL FLUX IN ACCORDANCE WITH NFPA 101 AND MEET FLAME SPREAD REQUIREMENTS AND SMOKE DEVELOPMENT IN ACCORDANCE WITH ASTM E-84 PER TABLE LISTED BELOW. PROVIDE PRODUCT CERTIFICATIONS TO AUTHORITY HAVING JURISDICTION FOR PROOF OF COMPLIANCE.</div> <div>3. CONTRACTOR SHALL BE SOLELY RESPONSIBLE FOR THE ACCURACY OF THE CONTRACTOR'S MEASUREMENTS AND TOTAL YARDAGE REQUIREMENTS TO BE FURNISHED, NO REQUESTS FOR MATERIALS OR INSTALLATION EXTRAS WILL BE CONSIDERED DUE TO MEASUREMENT OR TAKEOFF ERRORS BY CONTRACTOR.</div> <div>4. ALL MISCELLANEOUS GRILES, PLATES, OR OTHER DEVICES SHALL BE PAINTED TO MATCH THE WALL OR CEILING IN WHICH THEY ARE INSTALLED, U.N.O.</div> <div>5. PROVIDE TRANSITION STRIPS AT ALL FLOORING MATERIAL CHANGES. TRANSITIONS IN DOOR THRESHOLDS SHALL BE CENTERED DIRECTLY UNDER DOOR. FURNISH COLOR SAMPLES FOR REVIEW PRIOR TO INSTALLATION.</div> <div>6. PROVIDE TO CAMPBELL + VAN DUSEN DESIGN STUDIO COLOR SAMPLES OF ALL FINISHES AND MATERIALS FOR VERIFICATION AND REVIEW PRIOR TO INSTALLATION.</div> <div>7. FURNISH ATTIC STOCK OF 5% OVERAGE OF ALL WALL COVERING AND FLOORING FINISHES, NOT LESS THAN 10 YARDS OF EACH TYPE OF CARPET AND NOT LESS THAN 20 SQUARE FEET OF EACH TYPE OF RESILIENT FLOORING.</div> <div>8. FLOORING INSTALLATION SHALL BE COORDINATED WITH OWNER REPRESENTATIVE. PRIOR NOTICE OF ANY EXISTING FIELD CONDITIONS THAT MAY POSE A PROBLEM FOR INSTALLATION SHALL BE GIVEN IN A TIMELY MANNER.</div> <div>9. TEST CONCRETE SUBSTRATES FOR IRH (INTERNAL RELATIVE HUMIDITY) ACCORDING TO ASTM F 2170. CONFIRM MOISTURE CONTENT SUITABLE FOR INSTALLATION OF FLOORING PER MANUFACTURERS RECOMMENDATIONS.</div>
<div>CL2</div> <div>GYPSUM DRYWALL CEILING/SOFFIT FINISH: PT2</div>	<div>TS1</div> <div>TRANSITION STRIP - 1 MANUFACTURER: SCHLUTER SYSTEMS STYLE: REN-U COLOR: TBD SIZE: TO BE DETERMINED BY INSTALLER LOCATION: AS INDICATED ON PLAN NOTES: TO ORDER CONTACT MATT LONG AT (407)795-0794 OR MLONG@SCHLUTER.COM</div>	<div>WT1</div> <div>WALL TILE - 1 DISTRIBUTOR: SPECIALTY TILE PRODUCTS STYLE: TETIS COLOR: OCEAN GLOSSY SIZE: 2" X 8" GROUT: TBD GROUT JOINT WIDTH: TBD INSTALL PATTERN: HORIZONTAL 1/3 OFFSET LOCATION: AS INDICATED ON PLAN NOTES: SEAL GROUT, INSTALL PER MANUFACTURER'S REQUIREMENTS, CONTACT SHANNON POOLER AT 407/ 489-2314 OR SPOOLER@SPECIALTILE.COM</div>	<div>QZ1</div> <div>QUARTZ COUNTERTOP - 1 MANUFACTURER: WILSONART COLOR: Q4074 ALTAMONTE FINISH: POLISHED THICKNESS: 3CM EDGE PROFILE: EASED LOCATION: AS INDICATED ON ELEVATIONS NOTES: CONTACT MEGHAN RAWLINS ENGER AT (407)832-5388 OR RAWLINM@WILSONART.COM</div>	<div>WT1 WALL TILE 1 - HORIZONTAL 1/3 OFFSET</div> <div></div>		
<div>CL3</div> <div>CEILING TYPE 3 EXPOSED CEILING STRUCTURE FINISH: PT3</div>		<div>WT2</div> <div>WALL TILE - 2 DISTRIBUTOR: EMSEER STYLE: INHALE COLOR: AZUL SIZE: 4" X 12" GROUT: TBD GROUT JOINT WIDTH: TBD INSTALL PATTERN: HORIZONTAL 1/3 OFFSET FLOOR TO CEILING ON WALL BEHIND TOILET, HORIZONTAL 1/3 OFFSET UP TO 48" AFF ON WING WALLS. LOCATION: AS INDICATED ON PLAN NOTES: SEAL GROUT, INSTALL PER MANUFACTURER'S REQUIREMENTS, CONTACT GRETA WECHSLER AT 407/ 580-7456 OR GRETAWECHSLER@EMSEER.COM</div>		<div>WT2 WALL TILE 2 - HORIZONTAL 1/3 OFFSET</div> <div></div>		
<div>PC1</div> <div>POLISHED CONCRETE - 1 MANUFACTURER: SCORFIELD PRODUCT: FORMULA ONE POLISHED CONCRETE SYSTEM GRADE: TBD CLASS: TBD COLOR: G388 SOFT GRAY FINISH: TBD LOCATION: AS INDICATED ON PLAN NOTES: FOLLOW MANUFACTURER'S GUIDELINES</div>		<div>CG1</div> <div>CORNER GUARD 1 MANUFACTURER: CONSTRUCTION SPECIALTIES PRODUCT NAME: ACROVYN COLLECTION: SUEDE WING AT 90 DEGREE CORNERS (VA-024N) 1-1/2" WING @ ANGLES OTHER THAN 90 DEGREES (VA-200MM) COLOR: TBD SIZE: 8'-0" LENGTHS LOCATION: AS INDICATED ON PLAN NOTES: PROVIDE NO TAPE VERSION AND INSTALL WITH ADHESIVE IN THE FIELD, CONTACT KELSEY TRACY AT (813)831-3344 OR KTRACY@CAS-CORP.COM</div>	<div>EPT1</div> <div>EXTERIOR PAINT - 1 MANUFACTURER: SHERWIN WILLIAMS PRODUCT: TBD COLOR: LIGHT FRENCH GRAY SW0055 SHEEN: TBD LOCATION: BUILDING BODY U.N.O. NOTES: PENDING CLIENT APPROVAL</div>	<div>WT2/WC1 WALL TILE 2 &amp; WALL COVERING 1 - TOILET</div> <div></div>		
<div>PC2</div> <div>POLISHED CONCRETE - 2 MANUFACTURER: SCORFIELD PRODUCT: FORMULA ONE POLISHED CONCRETE SYSTEM GRADE: TBD CLASS: TBD COLOR: 3055 STORM CLOUD FINISH: TBD LOCATION: AS INDICATED ON PLAN NOTES: FOLLOW MANUFACTURER'S GUIDELINES</div>		<div>WC1</div> <div>WALLCOVERING - 1 DISTRIBUTOR: MGC PATTERN: CURVE APPEAL DG1212 WIDTH: 54" MATCH: NON REVERSIBLE STRAIGHT ACROSS MATCH LOCATION: ACCENT AS INDICATED ON PLAN NOTES: PREPARE WALL TO RECEIVE WALLCOVERING TO A LEVEL 5 FINISH, CONTACT ANN BANK AT (405)491-1752 OR ARANKI@MCDWALL.COM</div>	<div>EPT2</div> <div>EXTERIOR PAINT - 2 MANUFACTURER: SHERWIN WILLIAMS PRODUCT: TBD COLOR: IRON ORE SW 7069 SHEEN: TBD LOCATION: CANOPES NOTES: PENDING CLIENT APPROVAL</div>	<div>CEILING</div> <div></div> <div>FINISHED FLOOR</div> <div></div>		
<div>SC1</div> <div>SEALED CONCRETE - 1 SEAL EXPOSED CONCRETE FLOORS WITH A MATTE FINISH CLEAR SEALER</div>		<div>WE1</div> <div>WALL EDGE - 1 MANUFACTURER: SCHLUTER SYSTEMS STYLE: JOLLY COLOR: TBD SIZE: TO BE DETERMINED BY INSTALLER LOCATION: EXPOSED EDGE OF WALL TILE NOTES: TO ORDER CONTACT MATT LONG AT (407)795-0794 OR MLONG@SCHLUTER.COM</div>	<div>EB1</div> <div>EXTERIOR BRICK - 1 MANUFACTURER: ARISBRICK PRODUCT: TUMBLED GEORGIA BRICK COLOR: SANDY SHORE SHEEN: NA LOCATION: BRICK ACCENT NOTES: PENDING CLIENT APPROVAL, CONTACT MATT MARA AT MATT.MARA@ARISBRICK.COM OR (919)599-9999</div>			
<div>FT1</div> <div>FLOOR TILE - 1 DISTRIBUTOR: DAL TILE STYLE: SLATE ATTACHE COLOR: META WHITE S404 MATTE SIZE: 12" X 24" GROUT: TBD GROUT JOINT WIDTH: 1/8" INSTALL PATTERN: 1/3 OFFSET LOCATION: AS INDICATED ON PLAN NOTES: SEAL GROUT, INSTALL PER MANUFACTURER'S REQUIREMENTS, CONTACT LAURA POLLARD AT 407/861-4474 OR LAURAPOLLARD@DAL TILE.COM</div>						
<div>BT1</div> <div>FLOOR TILE - 1 DISTRIBUTOR: DAL TILE STYLE: SLATE ATTACHE COLOR: META WHITE S404 MATTE SIZE: 3" X 12" BULLNOSE P43C9 GROUT: TBD GROUT JOINT WIDTH: 1/8" INSTALL PATTERN: STRAIGHT LOCATION: NON TILED WALLS IN ALL RESTROOMS NOTES: SEAL GROUT, INSTALL PER MANUFACTURER'S REQUIREMENTS, CONTACT LAURA POLLARD AT 407/861-4474 OR LAURAPOLLARD@DAL TILE.COM</div>						

## 2/A4.0 FINISH LEGEND DETAILS -BUILDING 1

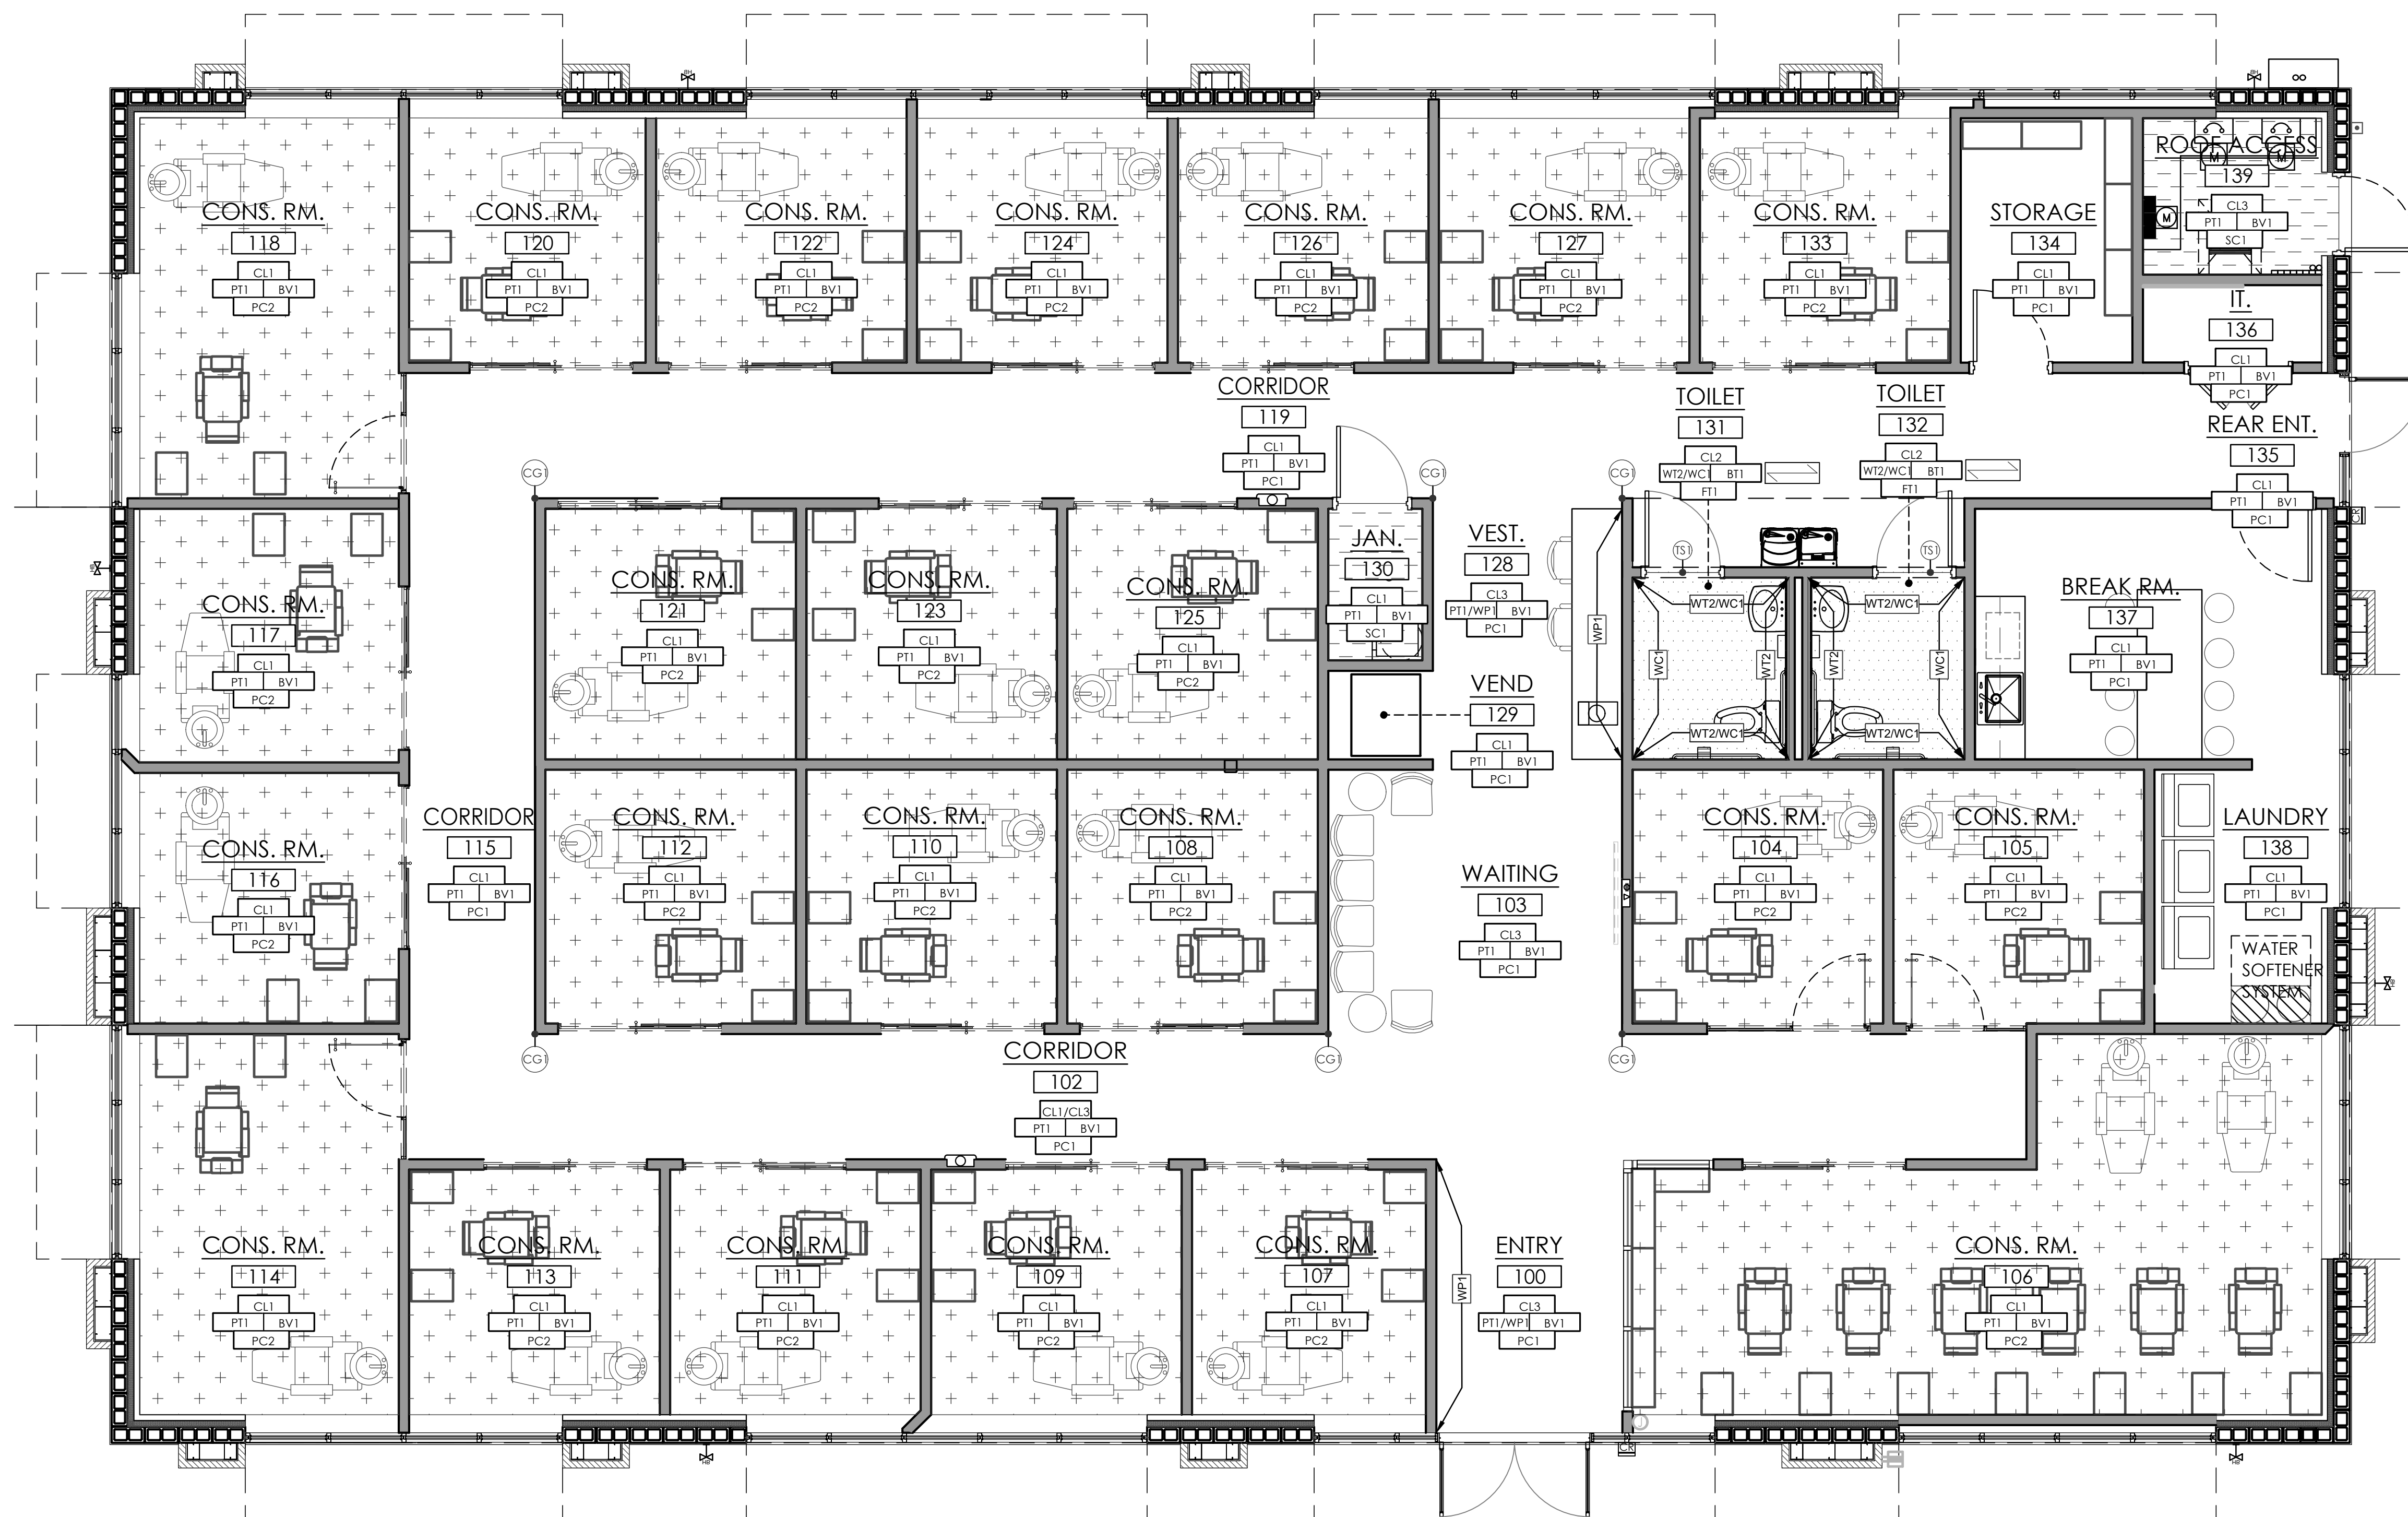

## 1/A4.0 FINISH PLAN -BUILDING 1

SCALE: 1/4" = 1'-0"

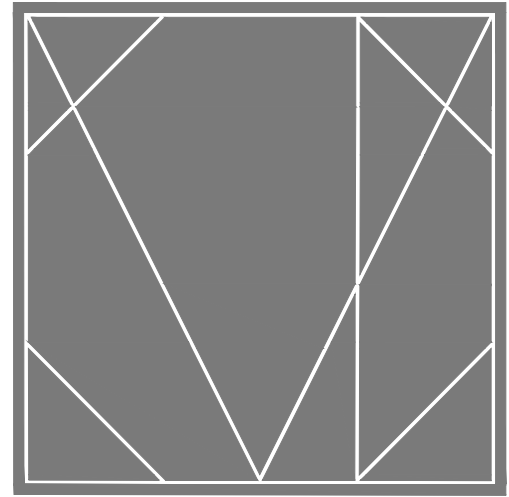

CAMPBELL + VAN DUSEN  
ARCHITECTURE

INTERIOR DESIGN

www.CVDstudio.com

CAMPBELL + VAN DUSEN Design Studio, LLC,  
255 South Orange Avenue Suite #1240  
Orlando, Florida 32801

Phone: 407.930.6016  
FL Lic. No. AA26003339

ARCHITECT OF RECORD  
F. CAMPBELL AIA  
FL LIC. NO. AR0016053

COPY OF THIS PLAN IS NOT VALID UNLESS SIGNED,  
SEALED AND DATED BY THE ARCHITECT OF RECORD.

DESIGNED AND DATED BY THE ARCHITECT OF RECORD.

CONSTRUCTION

10.21.2025

REVISIONS

NO. DESCRIPTION DATE

PROJECT TEAM

PROJECT MANAGER  
F. CAMPBELL

PROJECT MANAGER  
B. BUCKLEY

CLIENT NAME  
Providence One Partners

PROJECT NUMBER  
24-0919-01

PROJECT FILE

FINISH PLAN &  
FINISH LEGEND DETAILS

SHEET NUMBER  
A4.0

PROJECT DESCRIPTION:  
A NEW OFFICE BUILDING FOR  
PROVIDENCE ONE PARTNERS  
BUILDING - 01  
1145 BUSINESS CENTER DRIVE  
HEATHROW, FLORIDA. 32746