

CAMPBELL + VAN DUSEN  
ARCHITECTURE INTERIOR DESIGN

www.CVDstudio.com  
CAMPBELL + VAN DUSEN Design Studio, LLC.  
255 South Orange Avenue Suite #1240  
Orlando, Florida 32801  
Phone: 407.930.6016  
FL Lic. No. AA26003339

ARCHITECT OF RECORD  
FRANK W. CAMPBELL AIA  
FL Lic. No. AR0616053  
COPY OF THIS PLAN IS NOT VALID UNLESS SIGNED,  
SEALED AND DATED BY THE ARCHITECT OF RECORD.  
SCALE

COPY OF THIS PLAN IS NOT VALID UNLESS SIGNED,  
SEALED AND DATED BY THE ENGINEER OF RECORD.  
SCALE

PROJECT DESCRIPTION:  
A NEW OFFICE BUILDING FOR  
PROVIDENCE ONE PARTNERS  
BUILDING - 01  
1145 BUSINESS CENTER DRIVE  
HEATHROW, FLORIDA, 32746

BLUE FOR

CONSTRUCTION

DATE: 10.21.2025

REVISIONS		
NO.	DESCRIPTION	DATE

PROJECT TEAM  
PRINCIPAL IN CHARGE  
F. CAMPBELL  
PROJECT MANAGER  
B. BUCKLEY

CLIENT NAME  
Providence One Partners


PROJECT NUMBER  
24-0919-01

SHEET TITLE


CROSS SECTIONS

SHEET NUMBER

A7.0

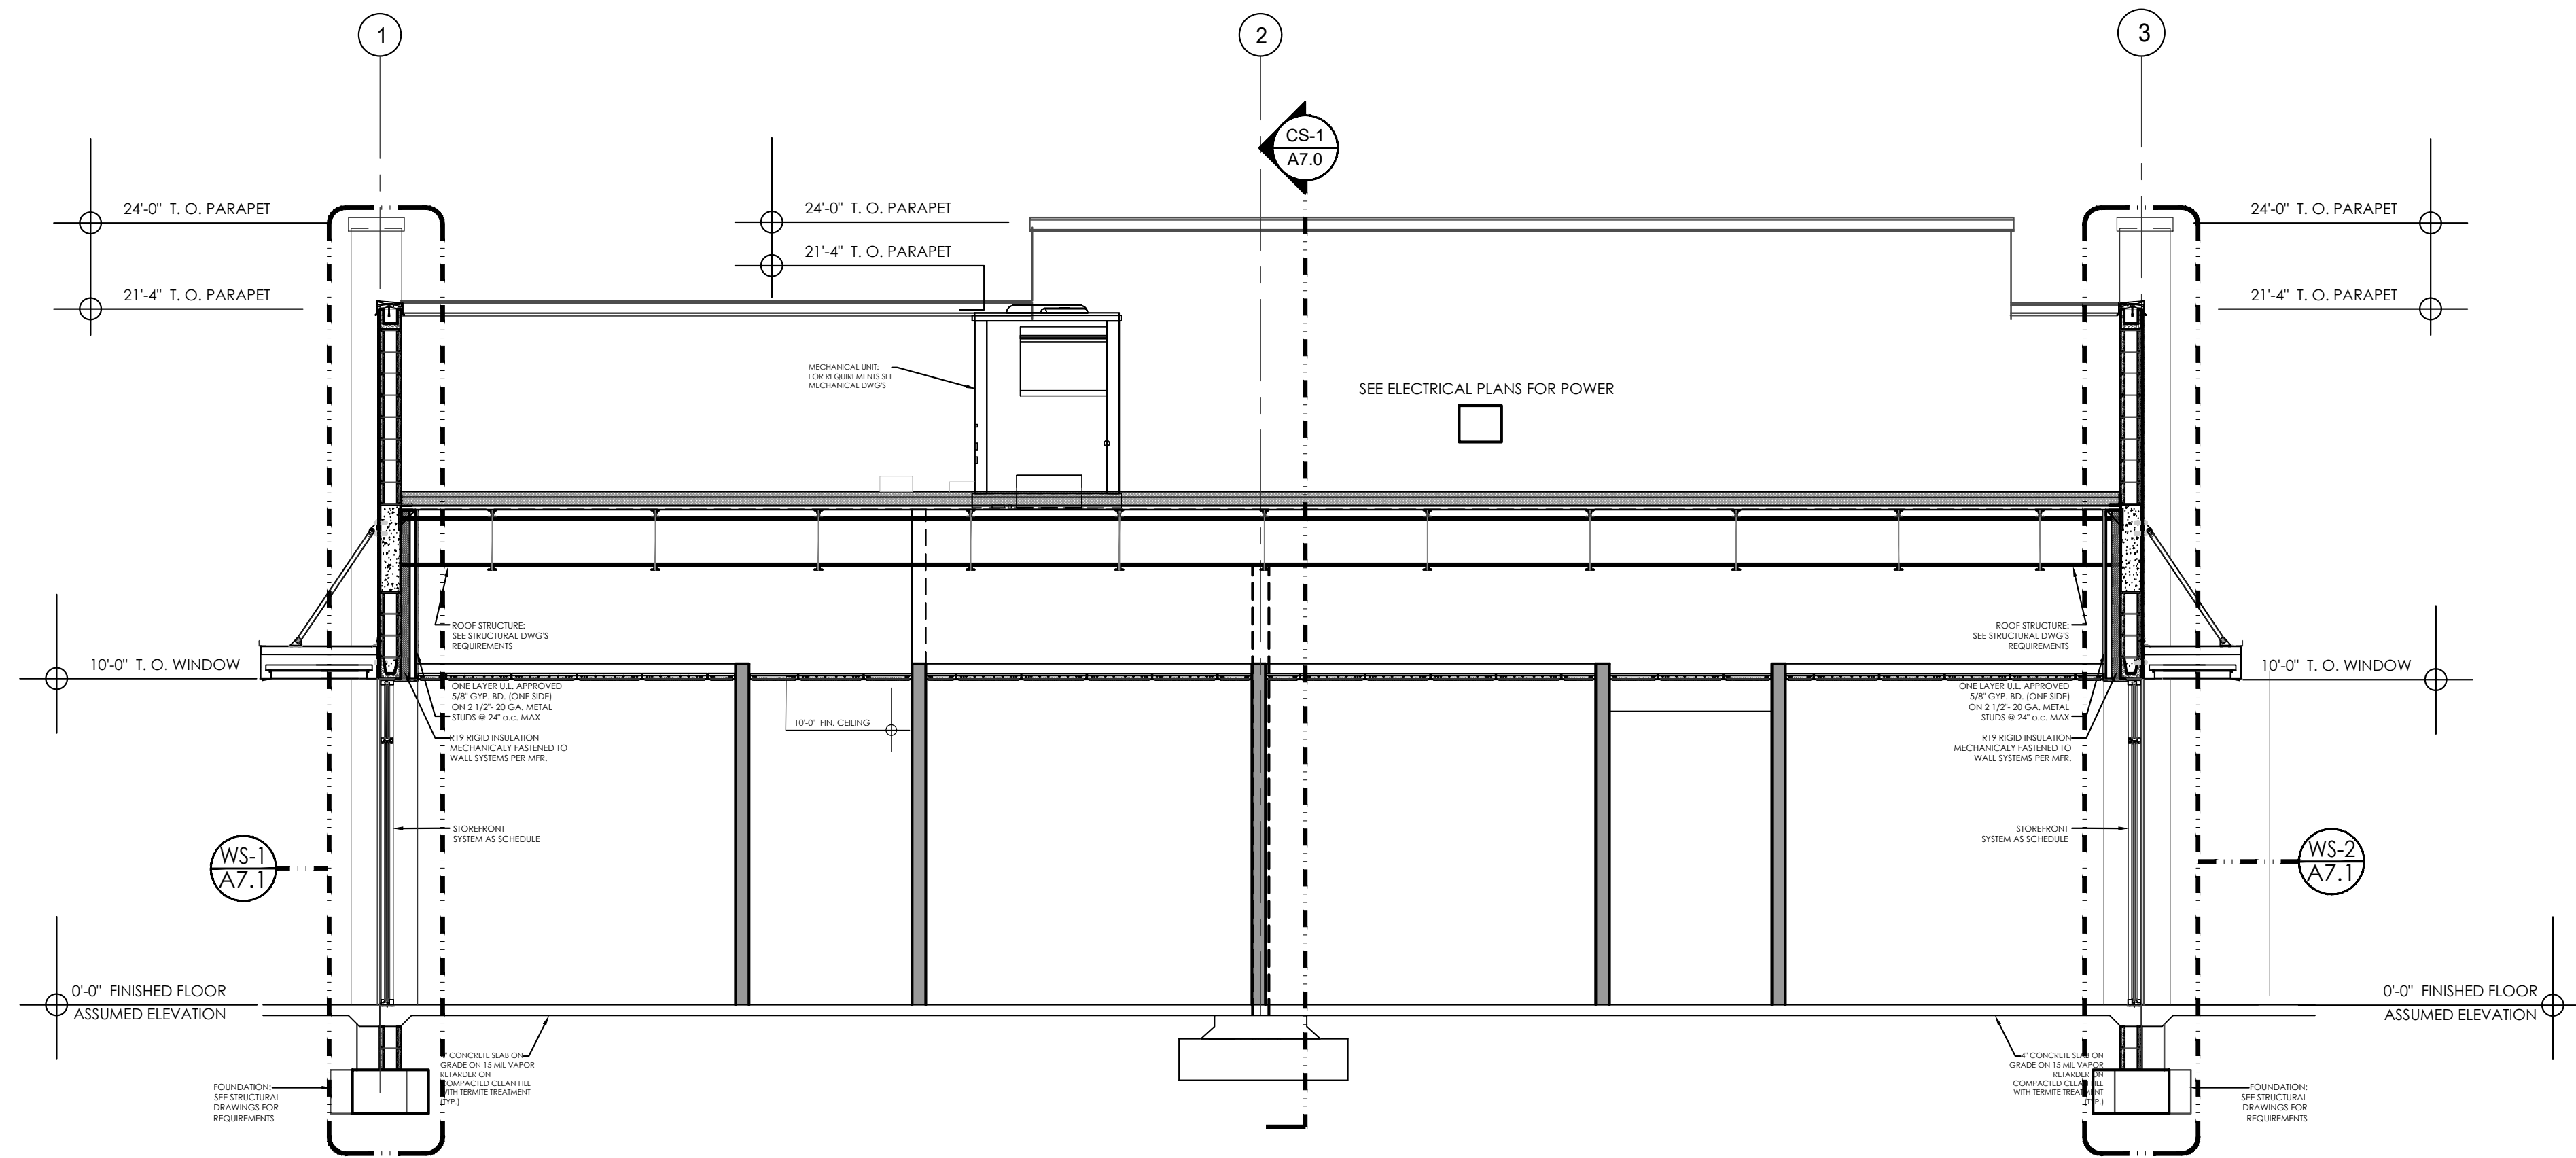

CS-1  
A7.0  
BUILDING SECTION - BUILDING 2  
SCALE: 1/4" = 1'-0"

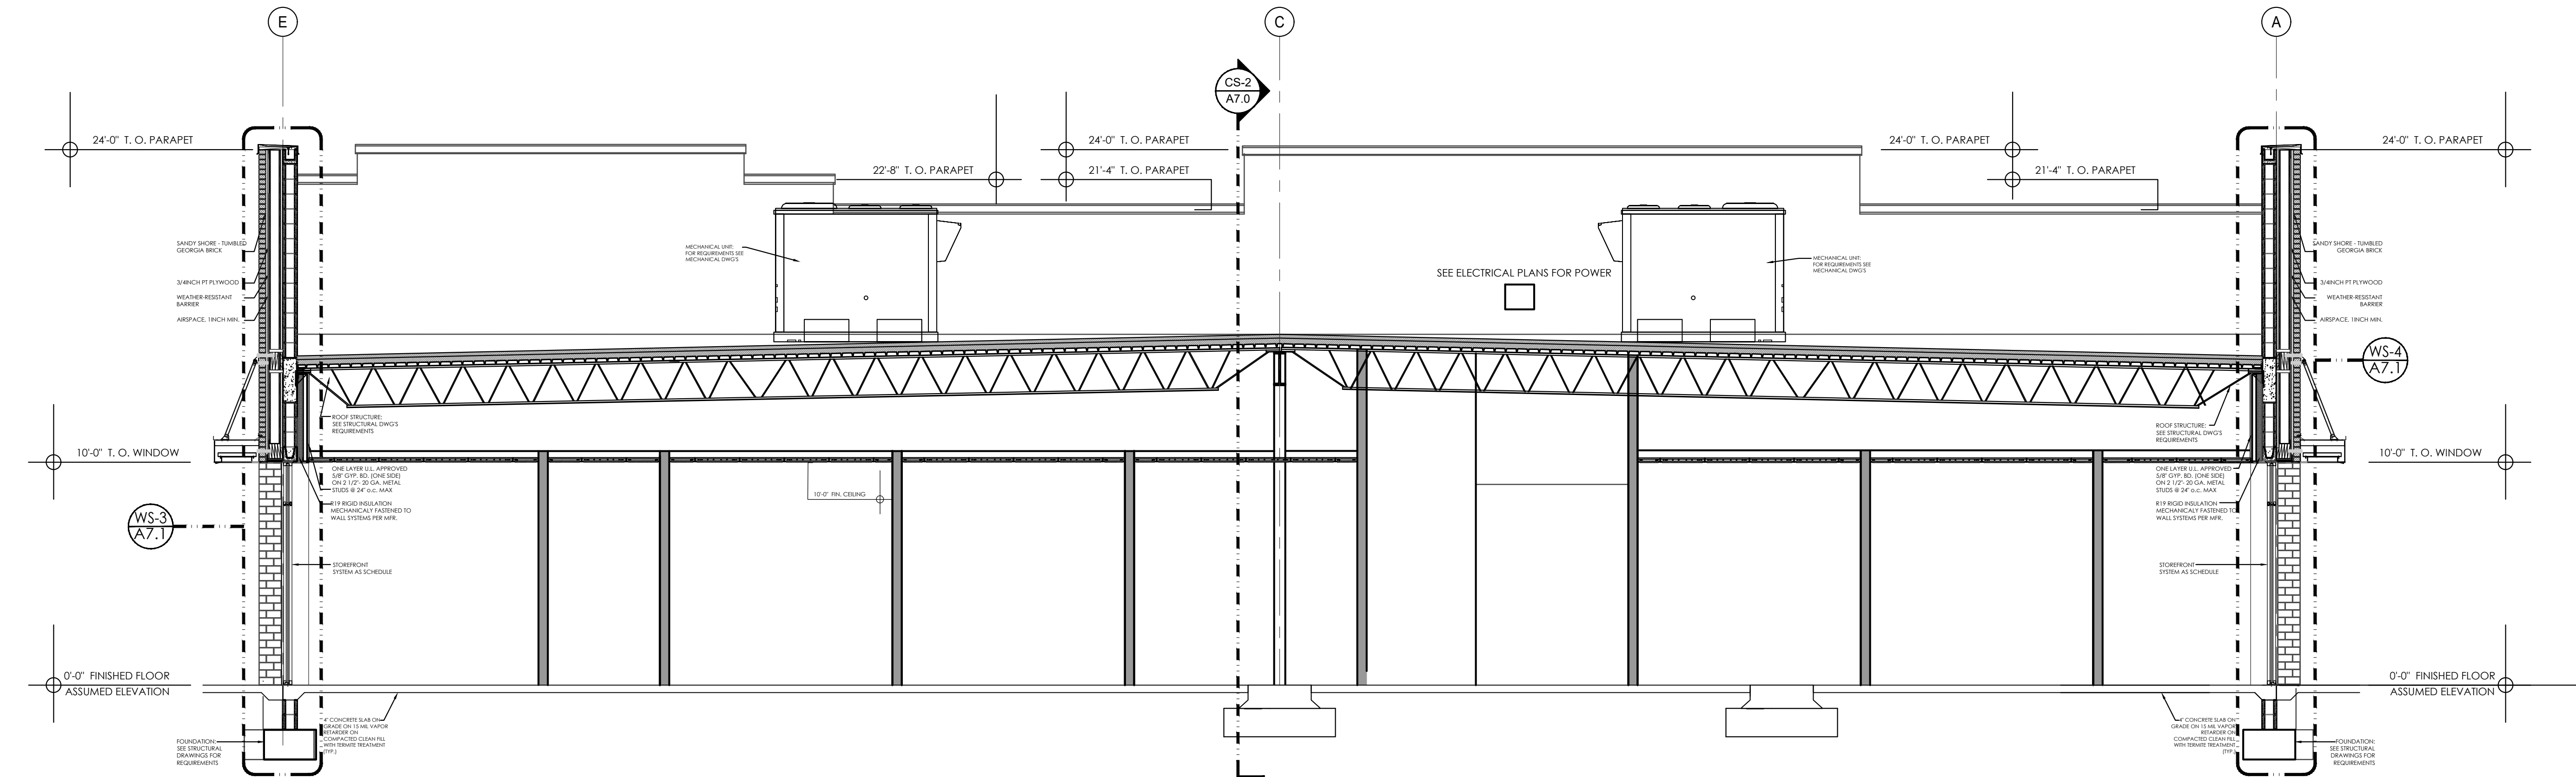

CS-2  
A7.0  
BUILDING SECTION - BUILDING 2  
SCALE: 1/4" = 1'-0"